


PLAN

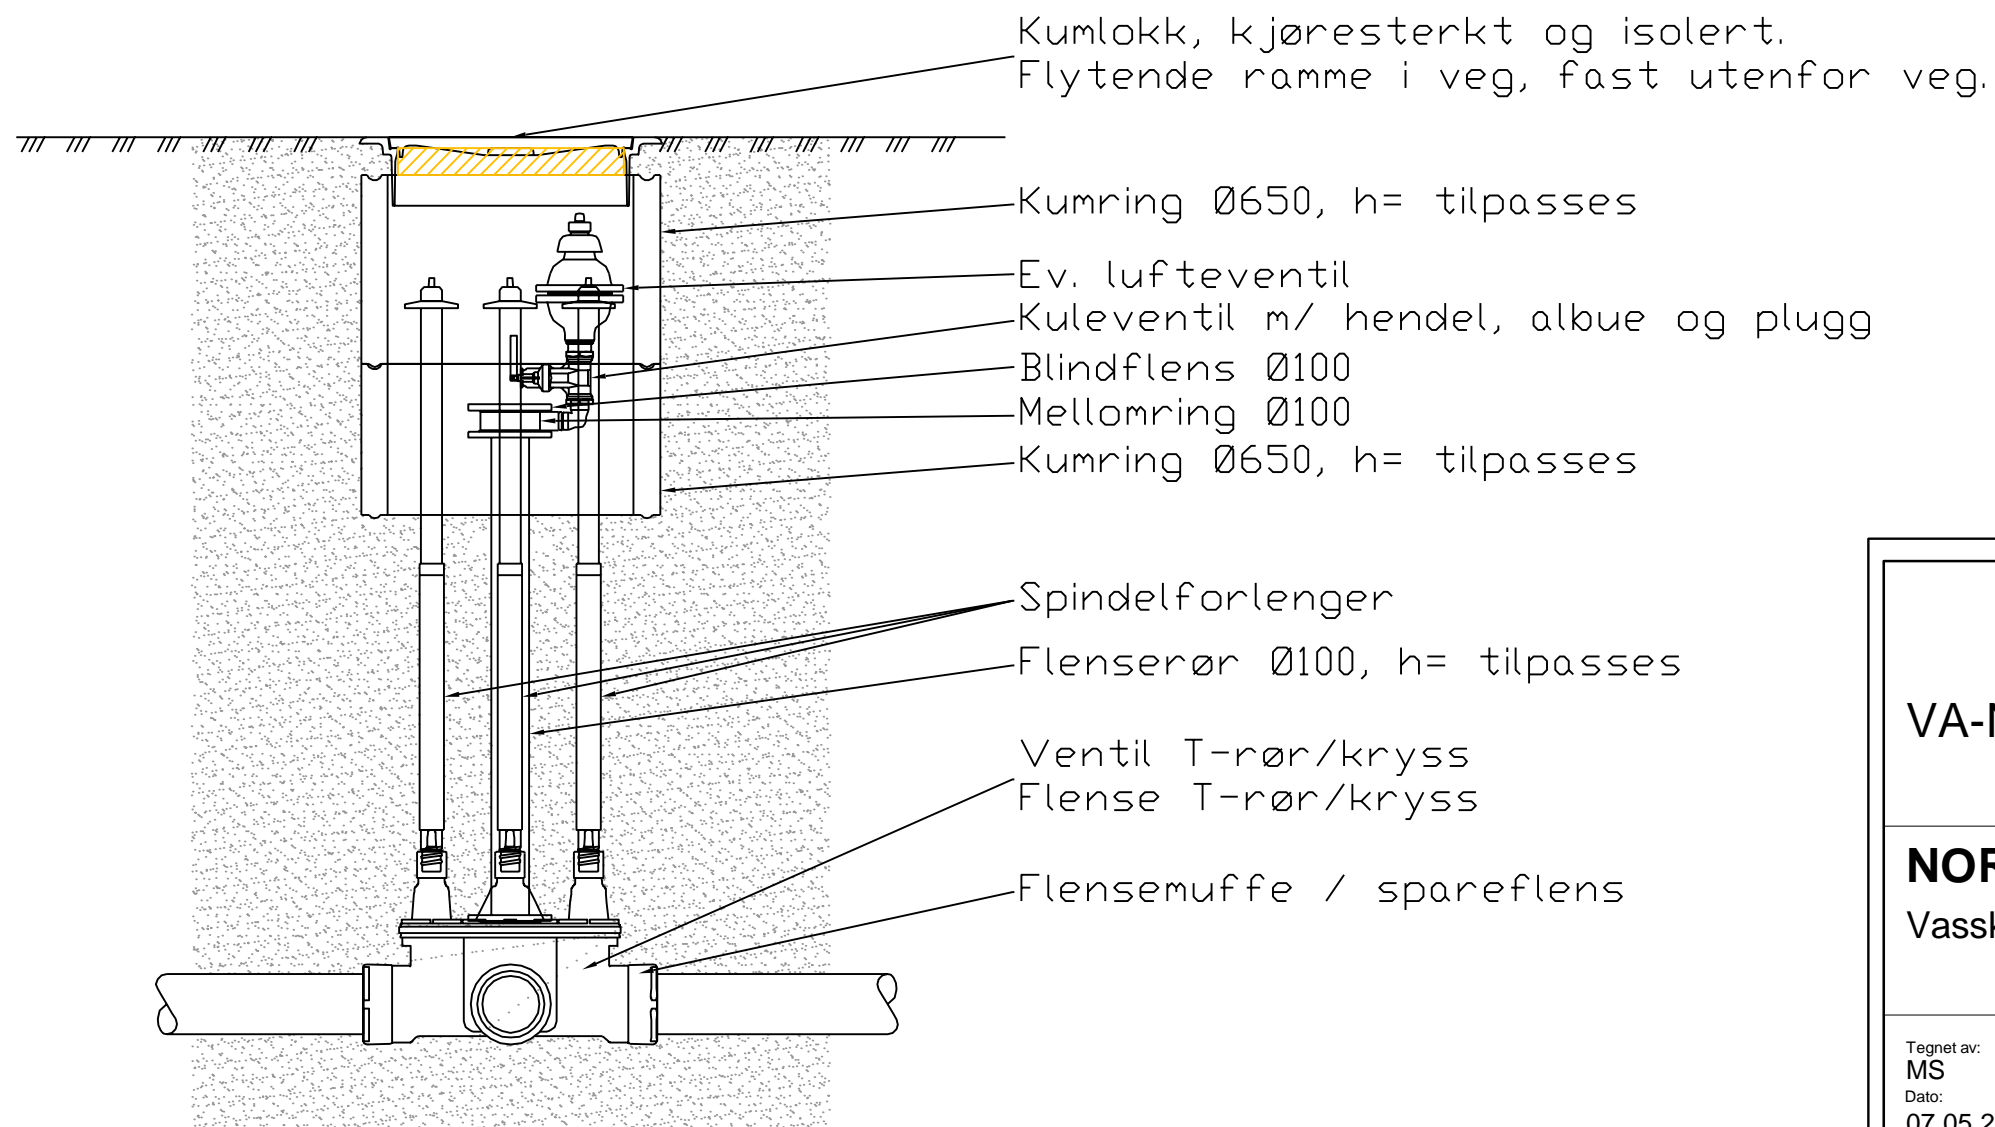

SNITT

VA-Norm Sunnmøre

NORMTEIKNING

Vasskum, forenkla løysing

Tegnet av:
MS
Dato:
07.05.2018

Målestokk:
1:20
Arkformat:
A3

Tegn. nr:
A7