




Stuss DN(mm)	Vert.løp DN(mm)
160	200
200	250

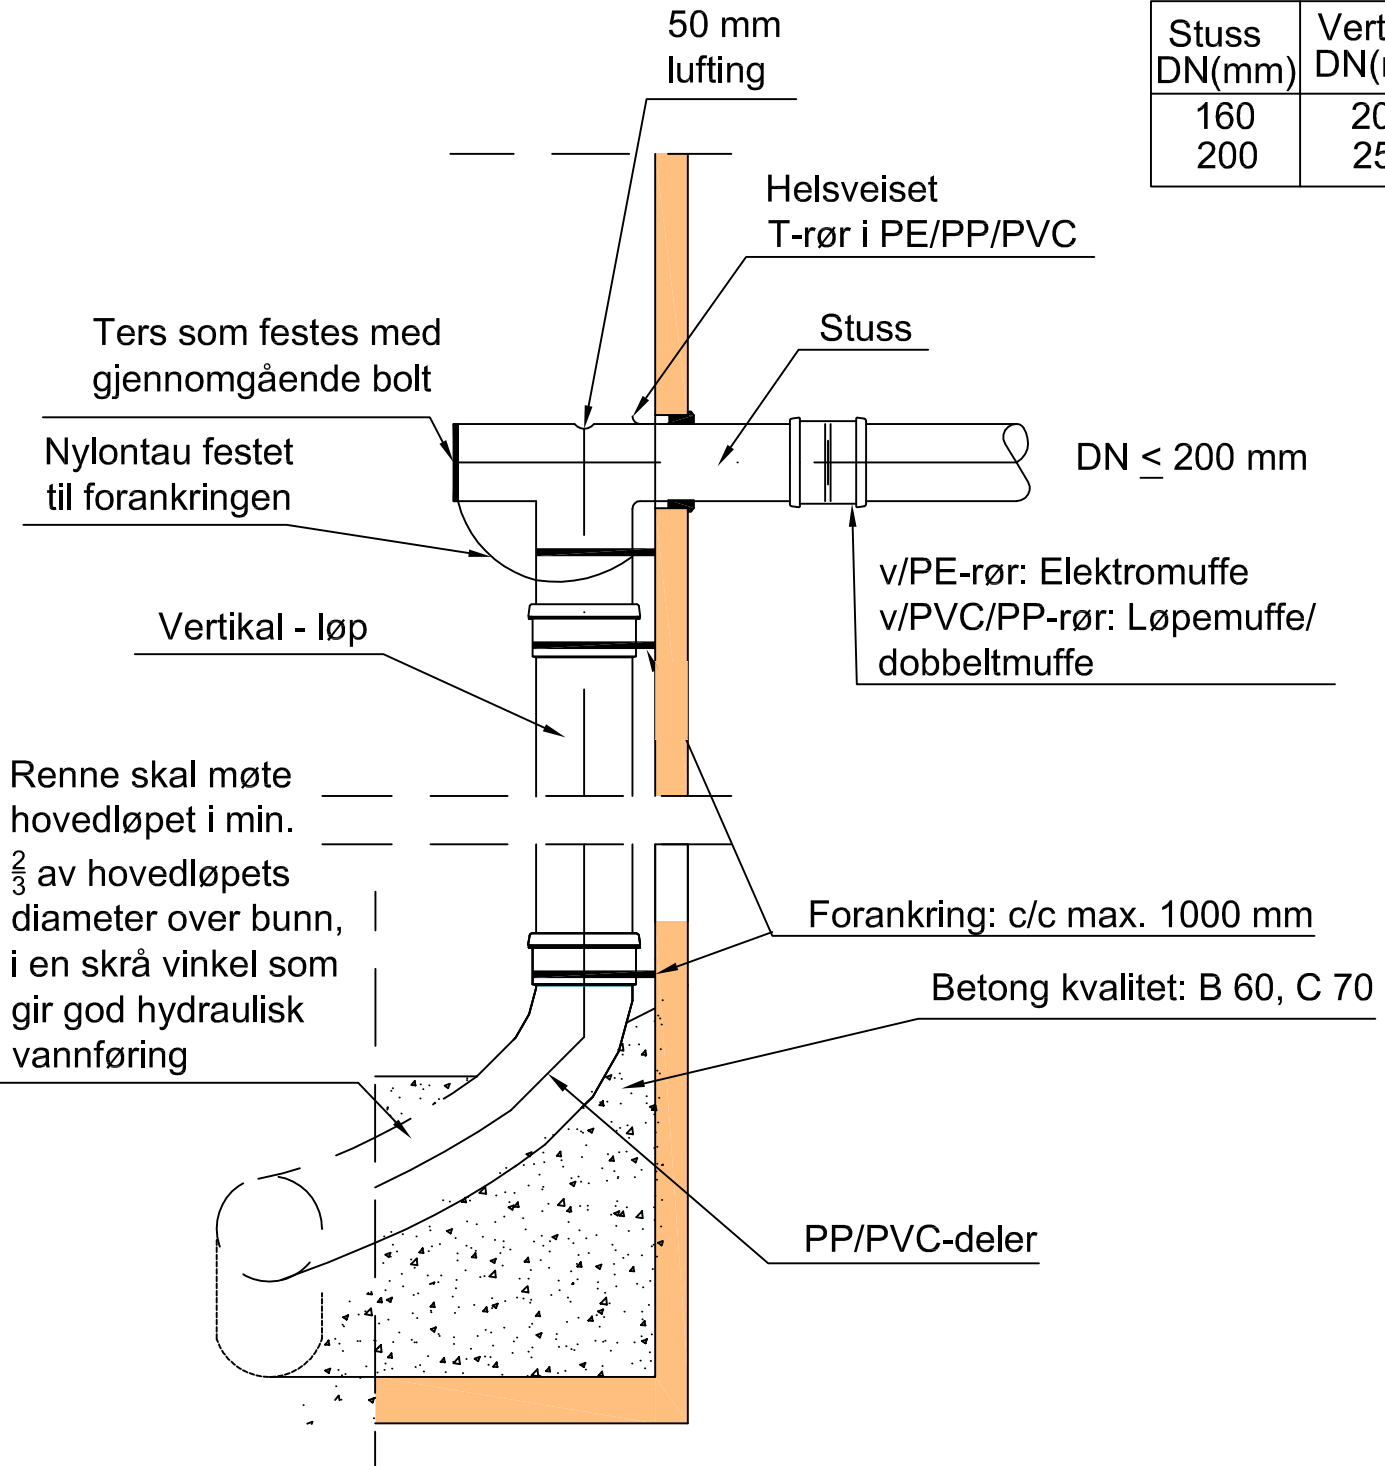

FORANKRING/INNFESTING - ALLE METALLDELER I SYREFAST STÅL

